


Aula am Berliner Ring
Stand 22.05.2023

- Aula
- OHG
- Musikschule
- Probenräume extern
- GBR



1m 5m 10m Grundriss Untergeschoss

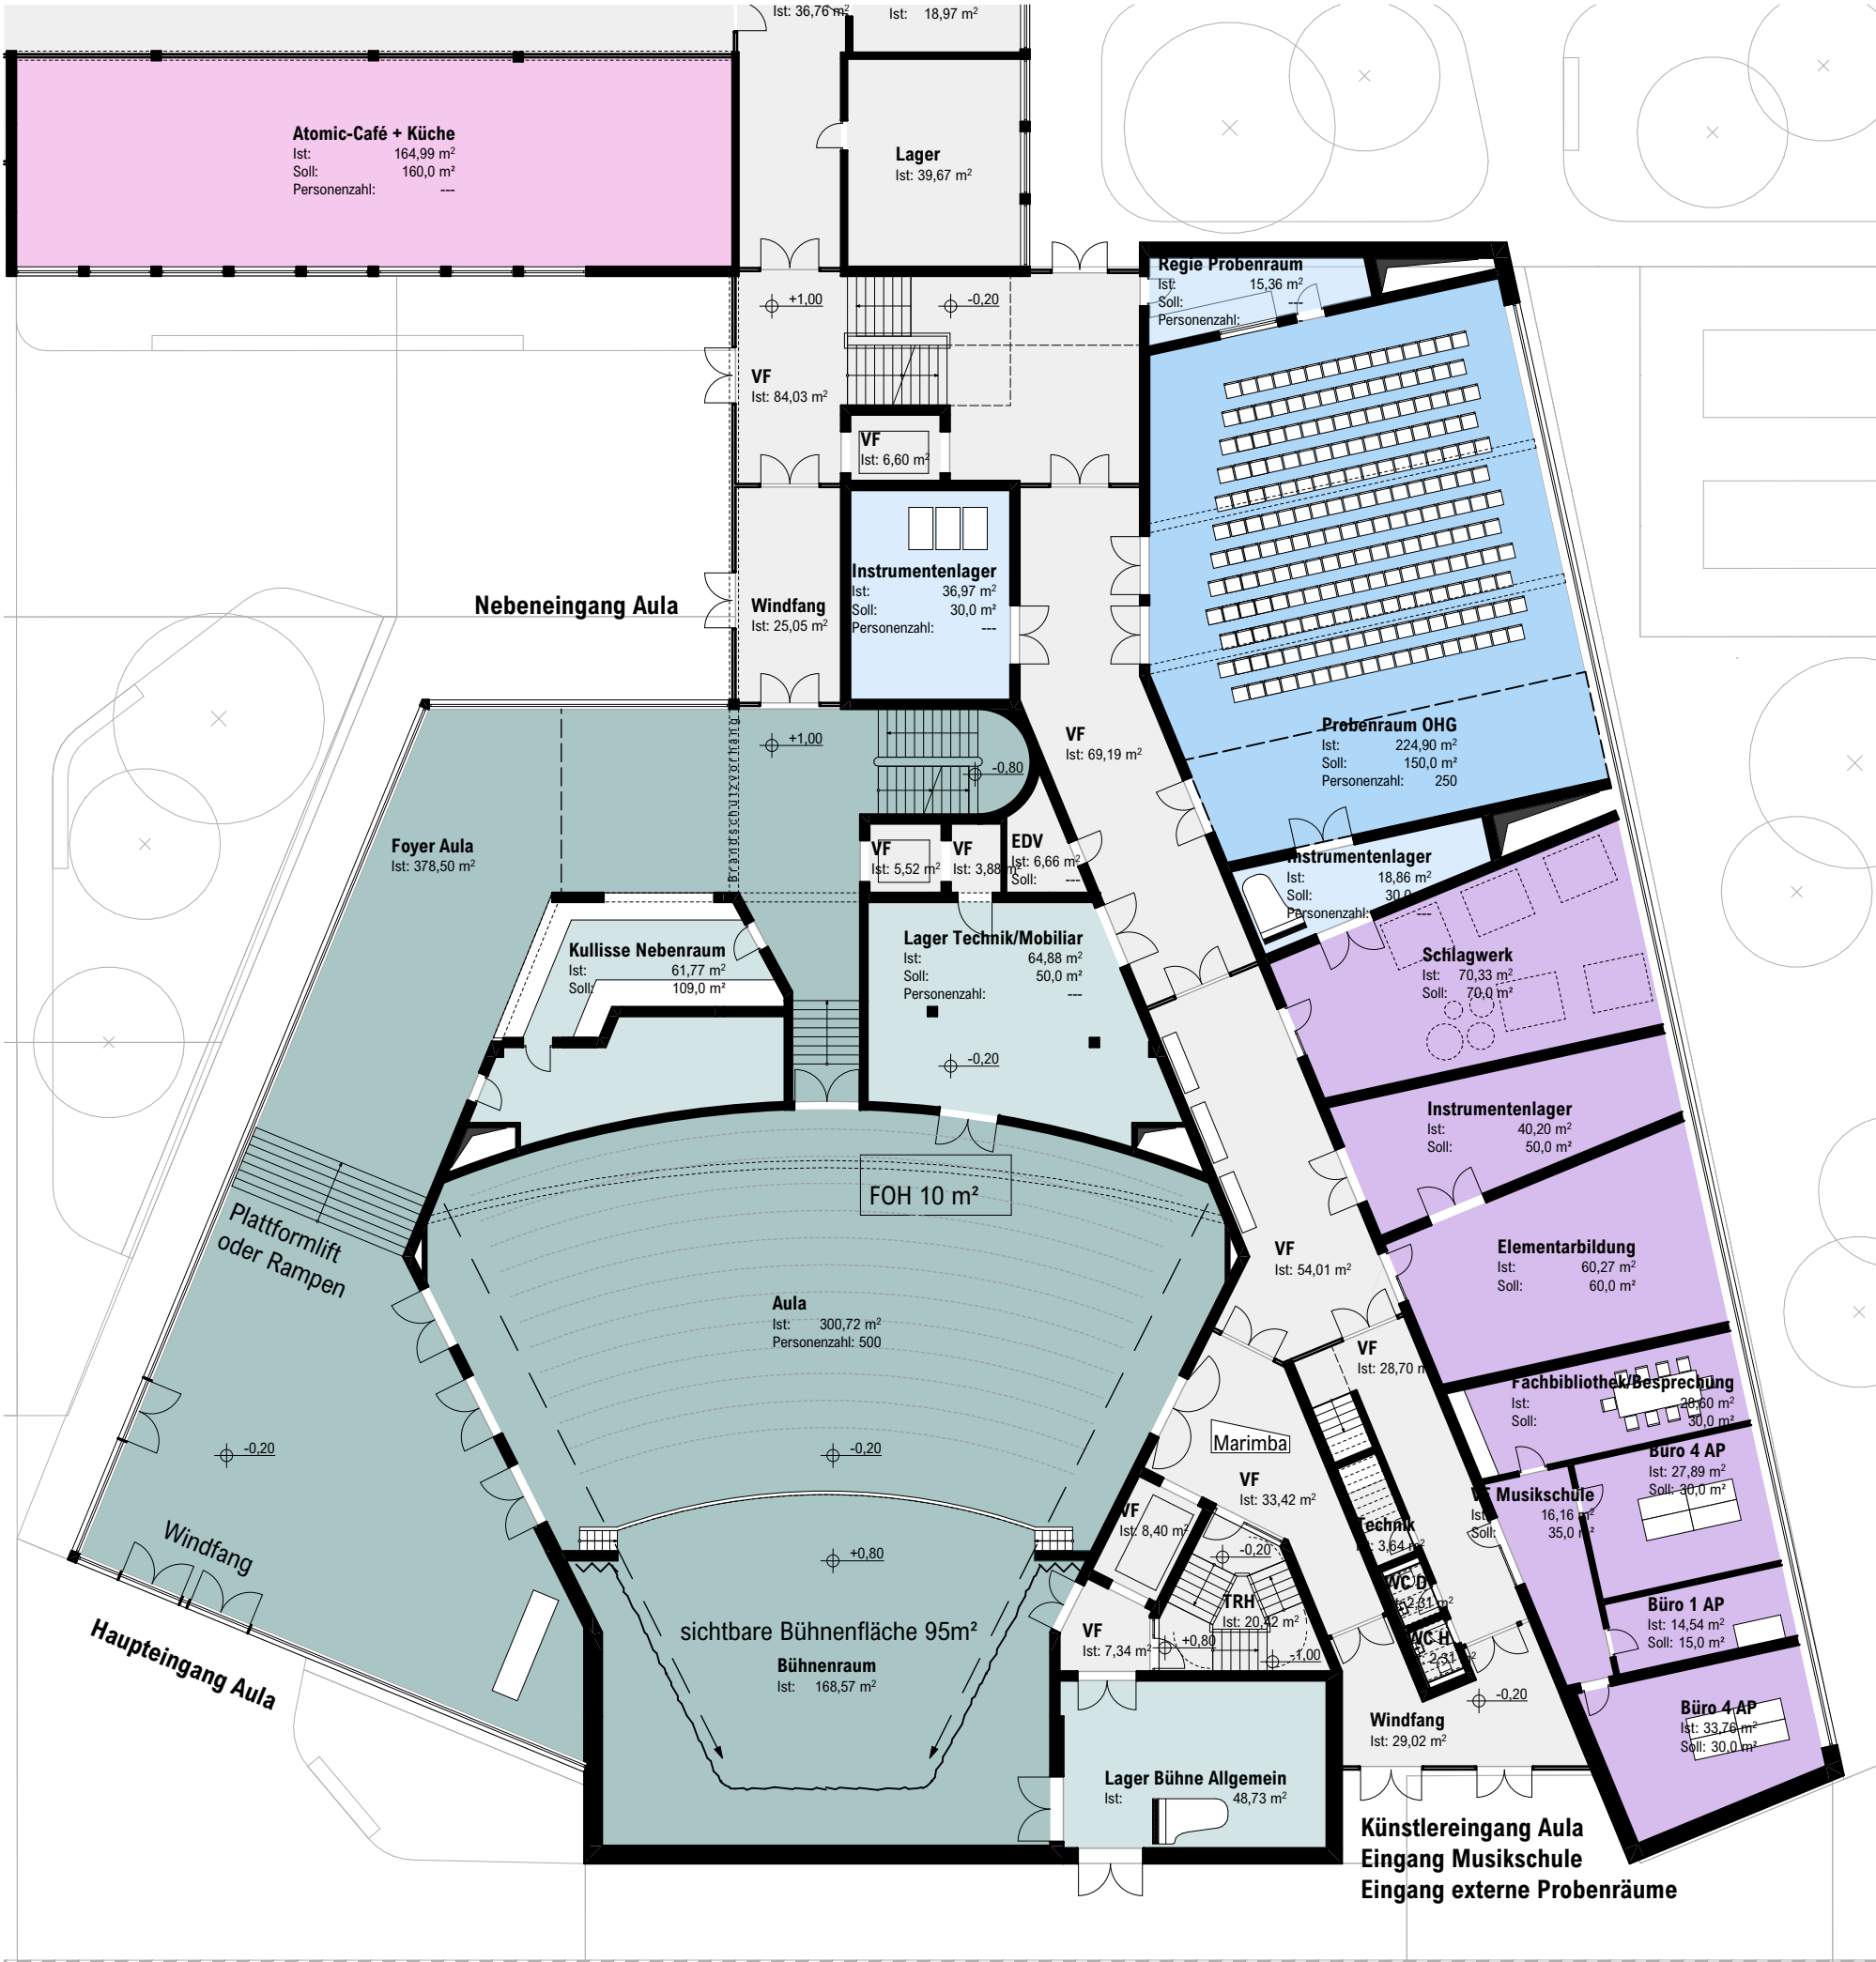

1m 5m 10m Grundriss Erdgeschoss



1m 5m 10m Grundriss Obergeschoss